
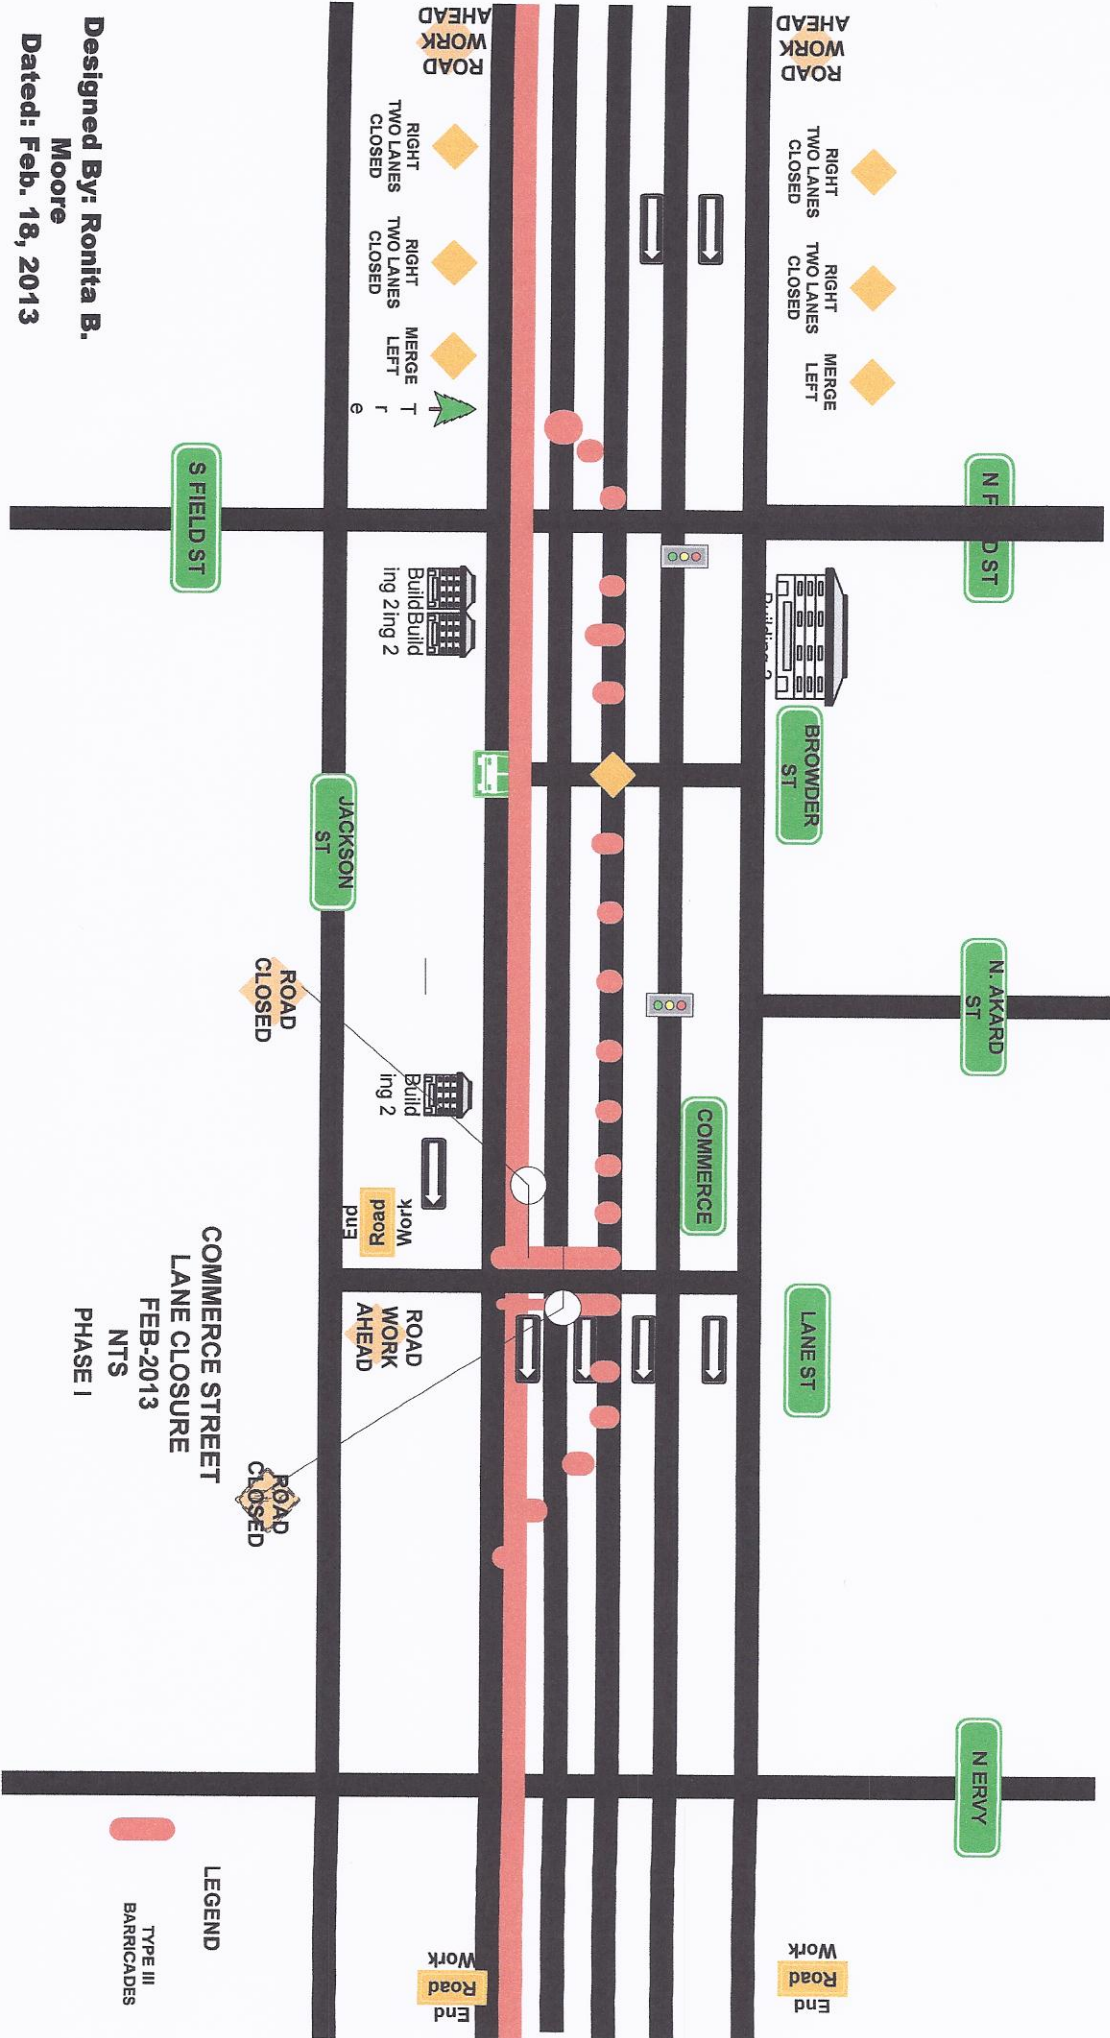


COWTOWN TRAFFIC CONTROL, INC.
 112 WEST JESSAMINE FORT WORTH, TEXAS
 (817)924-4524
 (817)926-2725 (FAX)
 ronibl_ctc@hotmail.com

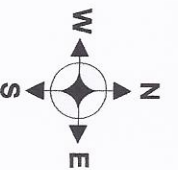



Designed By: Ronita B. Moore
 Dated: Feb. 18, 2013

COMMERCE STREET
 LANE CLOSURE
 FEB-2013
 NTS
 PHASE I

LEGEND

TYPE III
 BARRICADES

COWTOWN TRAFFIC CONTROL, INC.
 112 WEST JESSAMINE
 FORT WORTH, TEXAS
 (817)924-4524
 (817)926-2725 (FAX)
 ronibl_ctc@hotmail.com

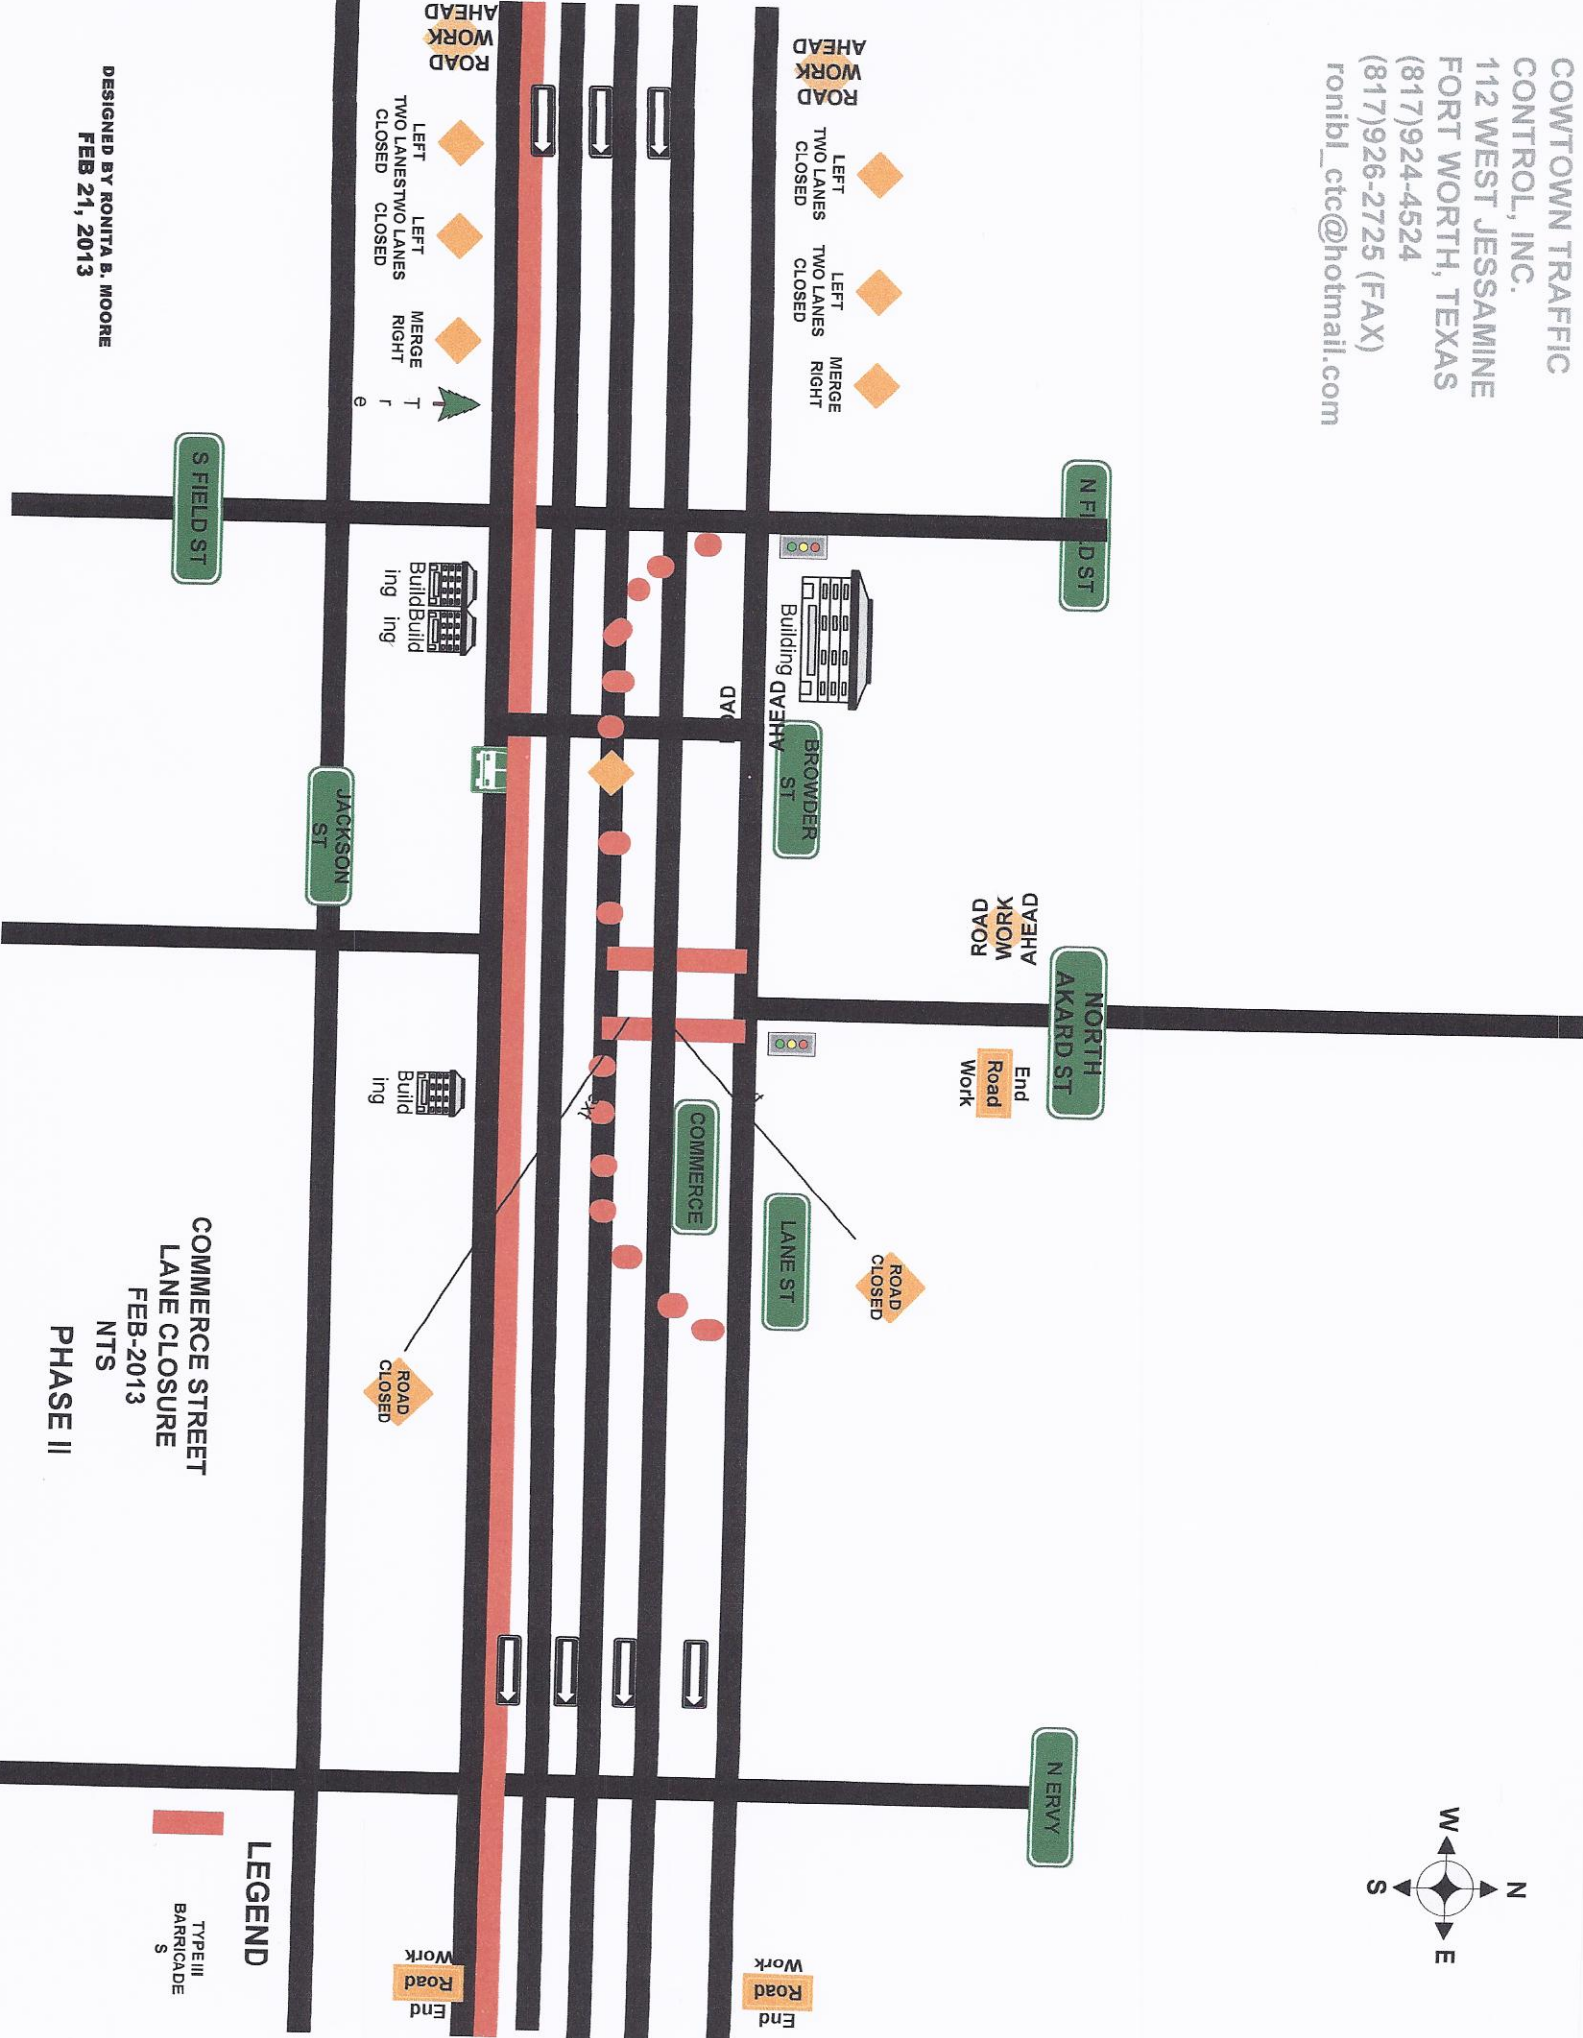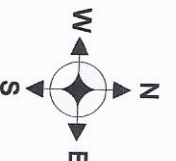

LEGEND
 TYPE III BARRICADES

COMMERCIE STREET
 LANE CLOSURE
 FEB-2013
 NTS
 PHASE II

DESIGNED BY RONITA B. MOORE
 FEB 21, 2013